







0.00 W. 1.50 E

30-25


WESTWARD DATA

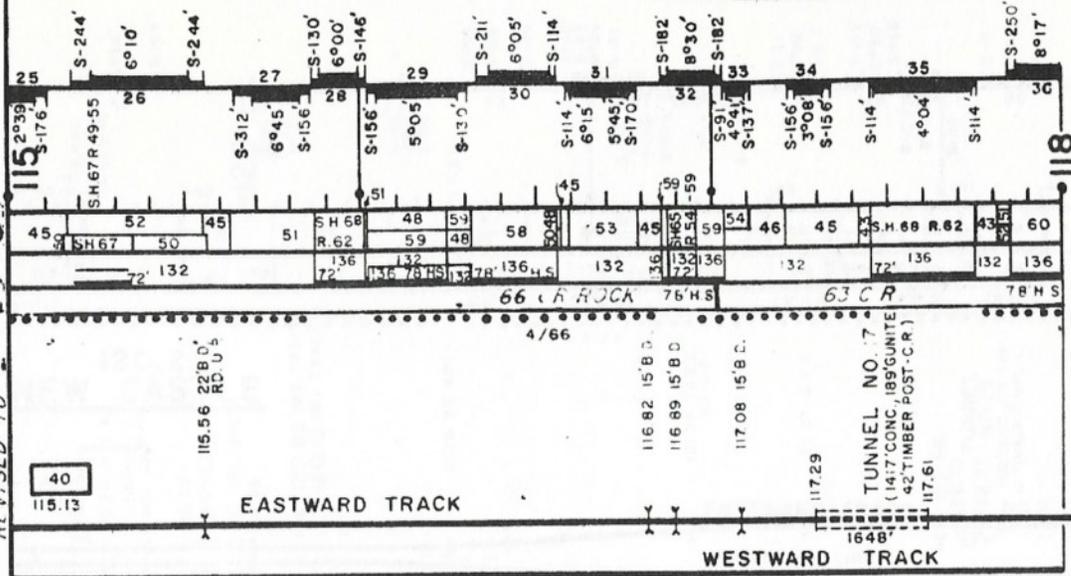

BREAK DUE TO DIFFERENCE IN LENGTH OF EASTWARD AND WESTWARD TRACKS.

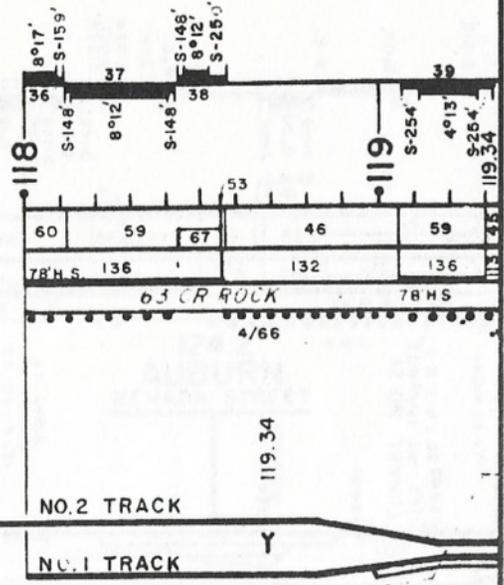

REVISED TO 23-69

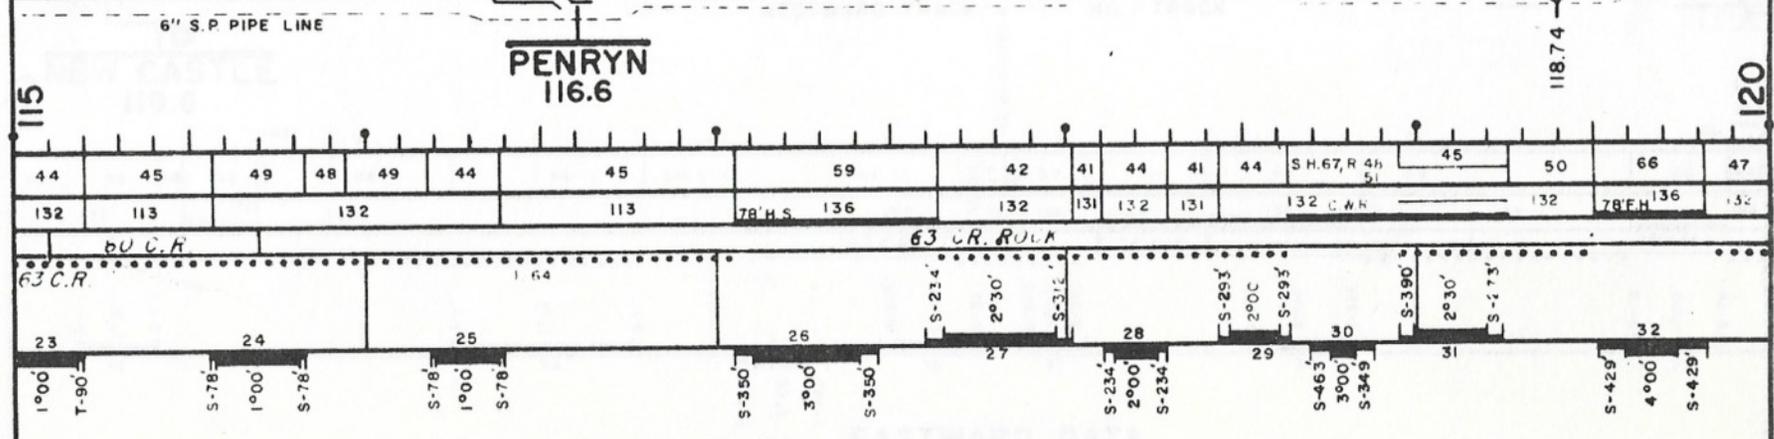

EASTWARD DATA

50

1.50 E. B. TRACK, -2.65 W.B. TRACK



115

120

40

118

119

118

119

115

118

119

118

119

115

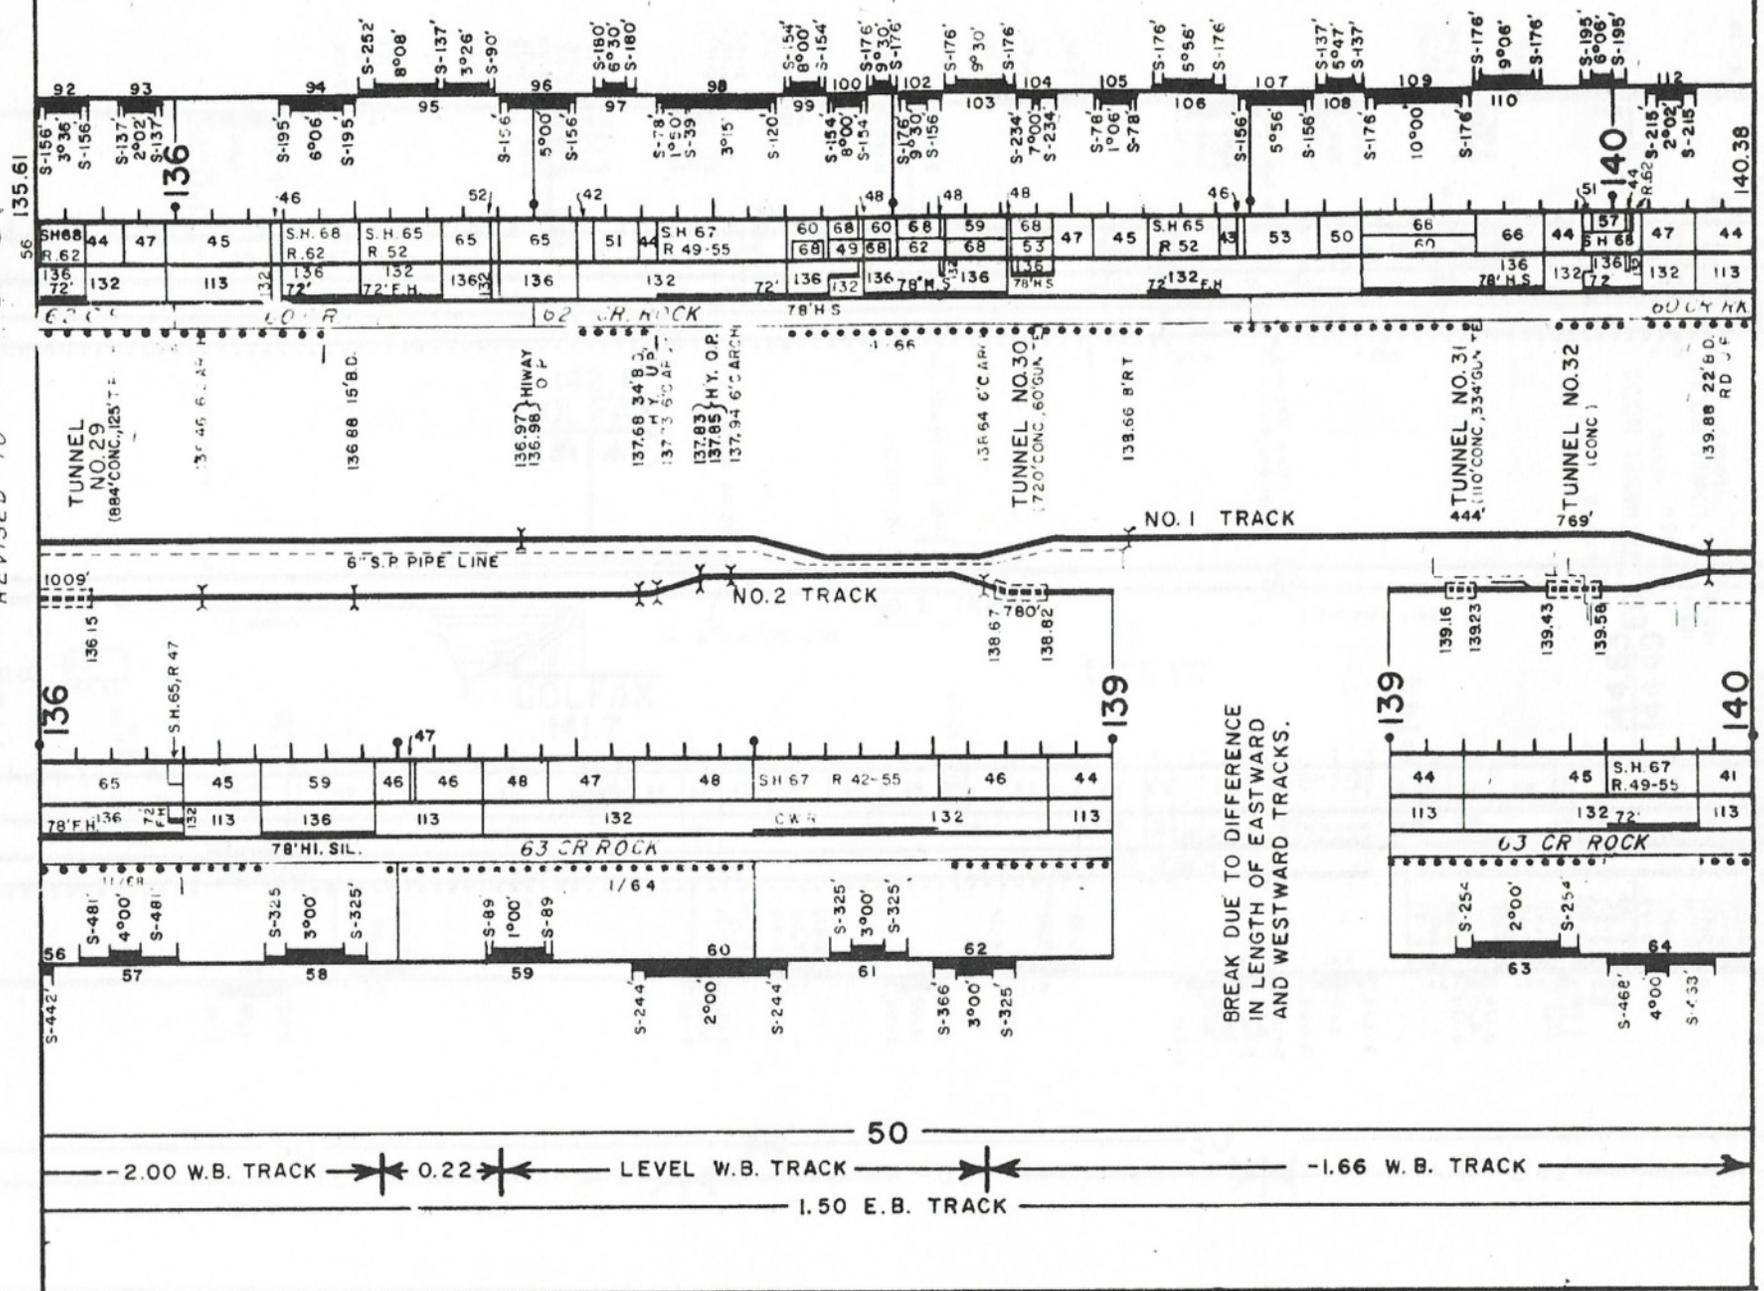




BREAK DUE TO DIFFERENCE IN LENGTH OF EASTWARD AND WESTWARD TRACKS.

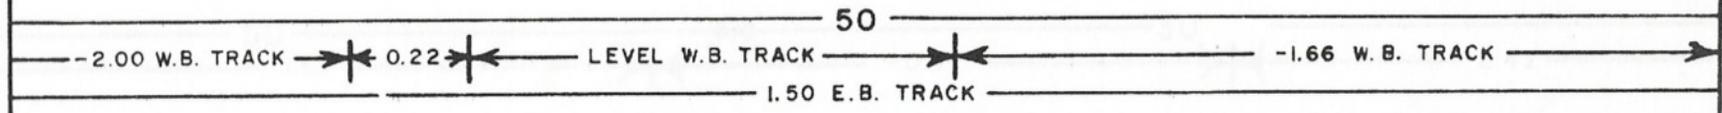

0.00 W. 1.50 E.

0.00 W. 2.42 E.

30-25

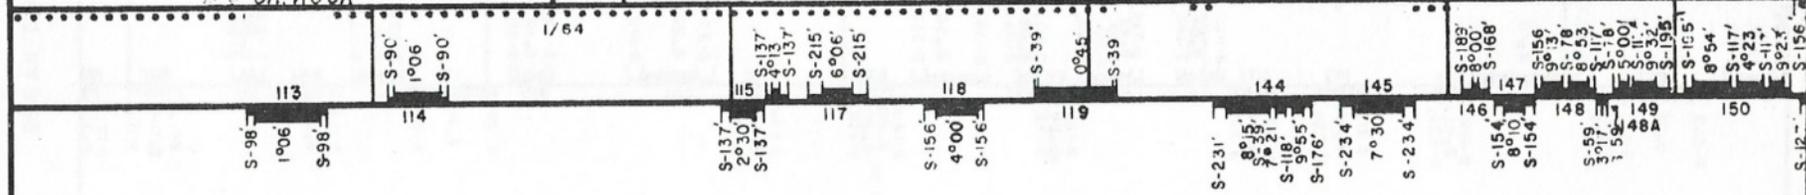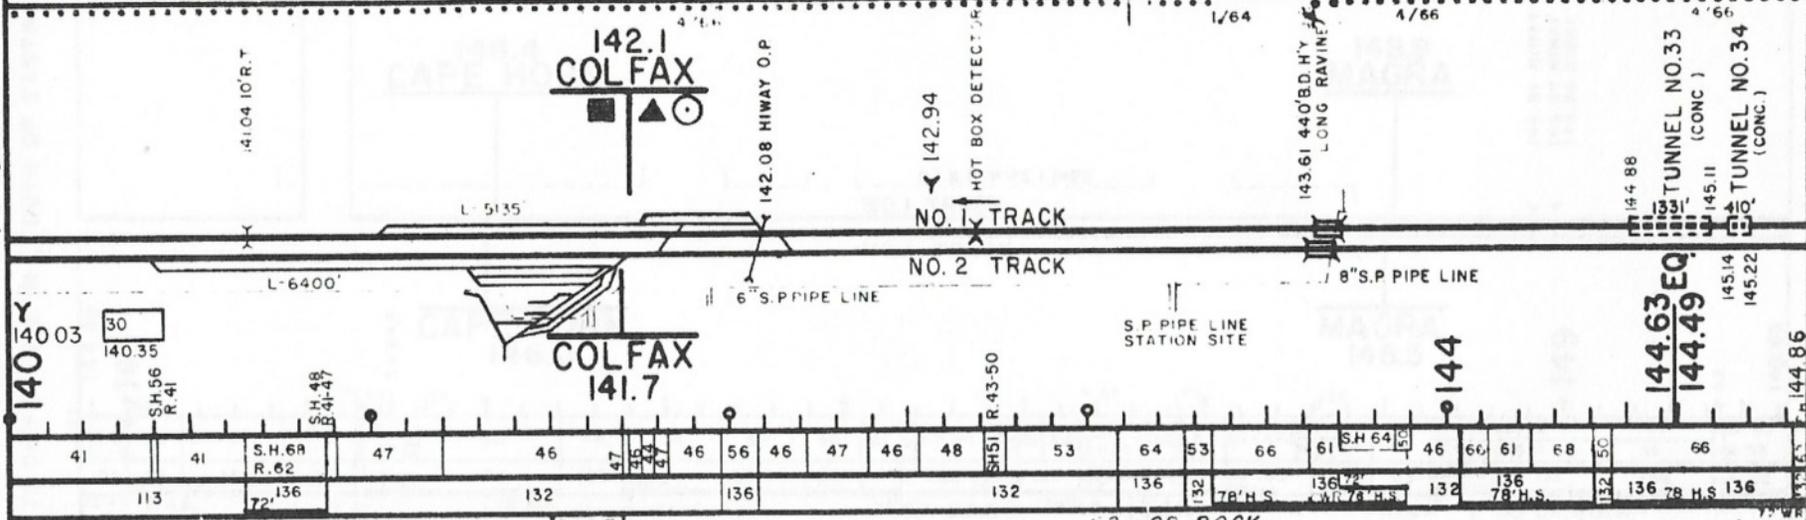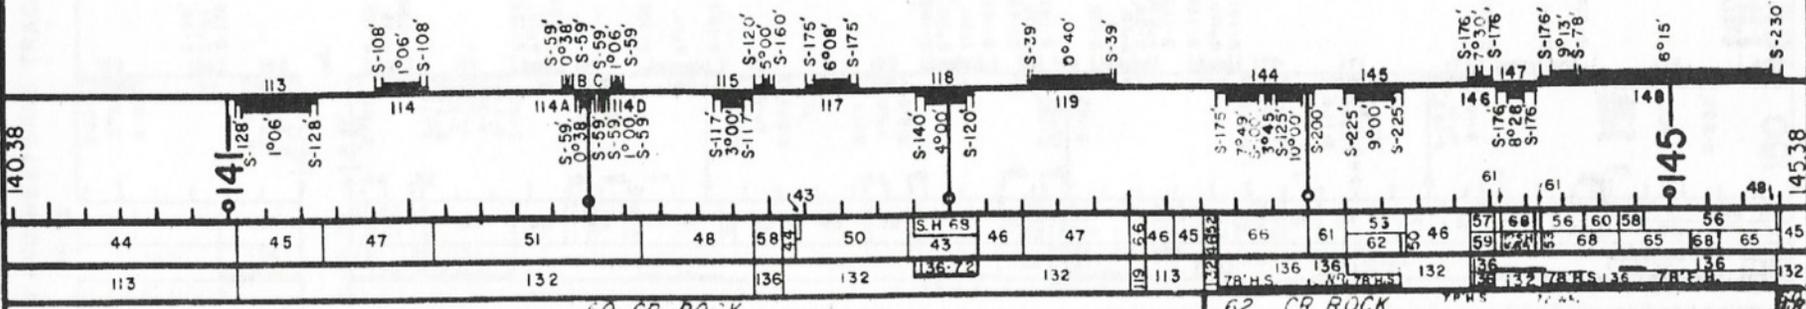

50

1.50

30

-0.40

2.43



ADJUSTED TO P. 23-17



0.00 W. 2.42 E.

30-25

REVISED TO 2-25-51

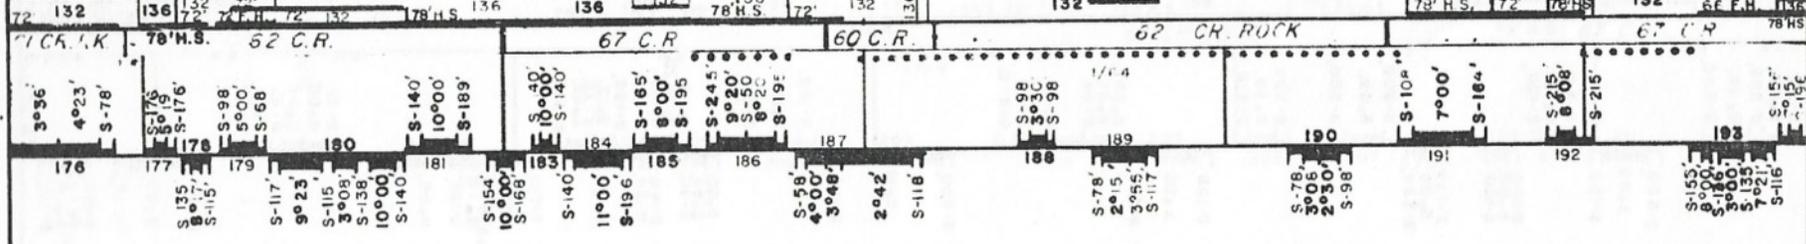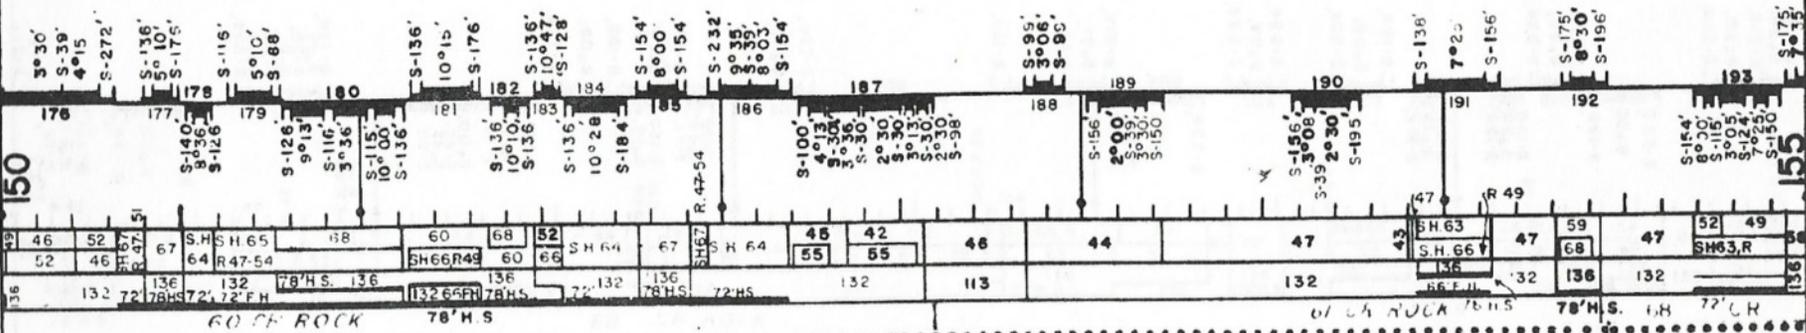

30




2.43





0.00 W. 2.42 E  
30-25

REVISED TO 2-28-61

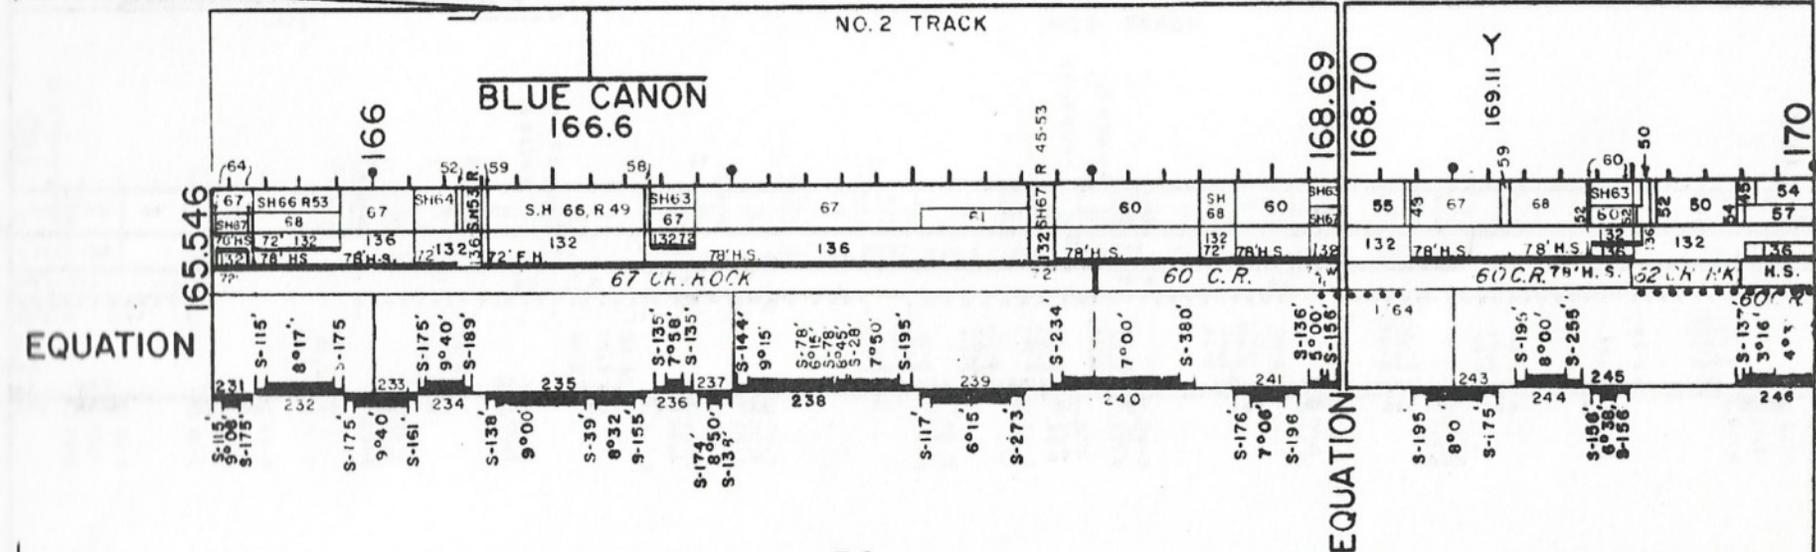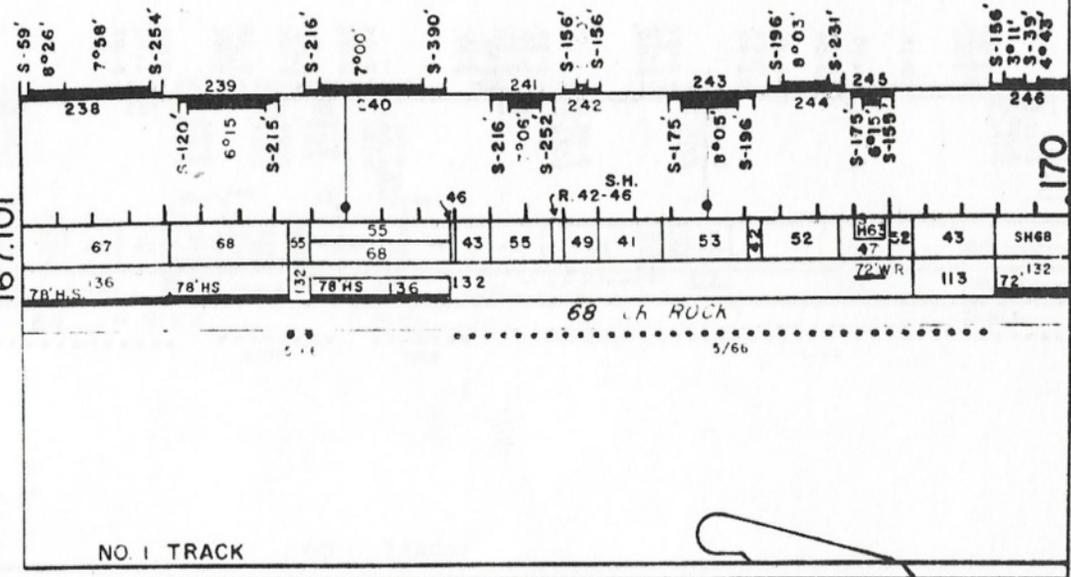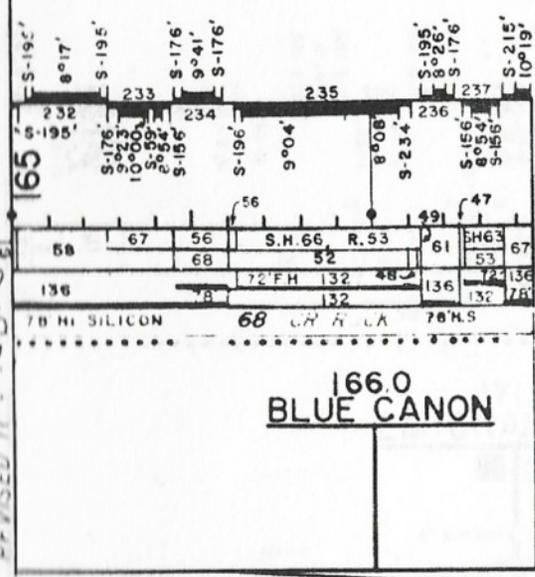

30  
2.43




0.00 W. 2.42 E.

0.00 W.

1.935 E.

26

30-25

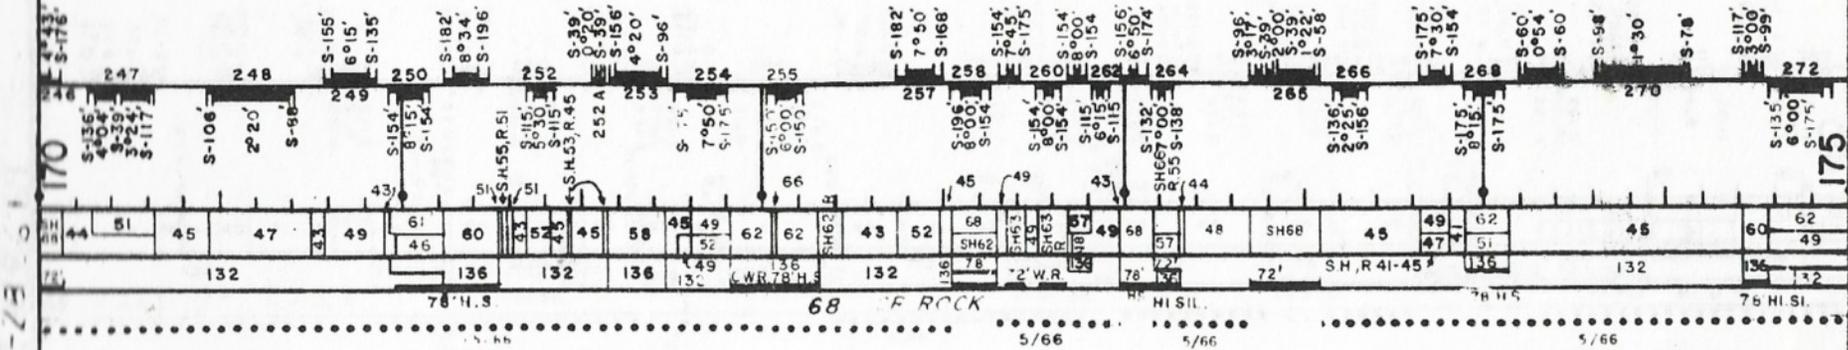


171.4 EMIGRANT GAP

6" S.P. PIPE LINE

HIGHWAY UP 172.03

NO. 1 TRACK

NO. 2 TRACK

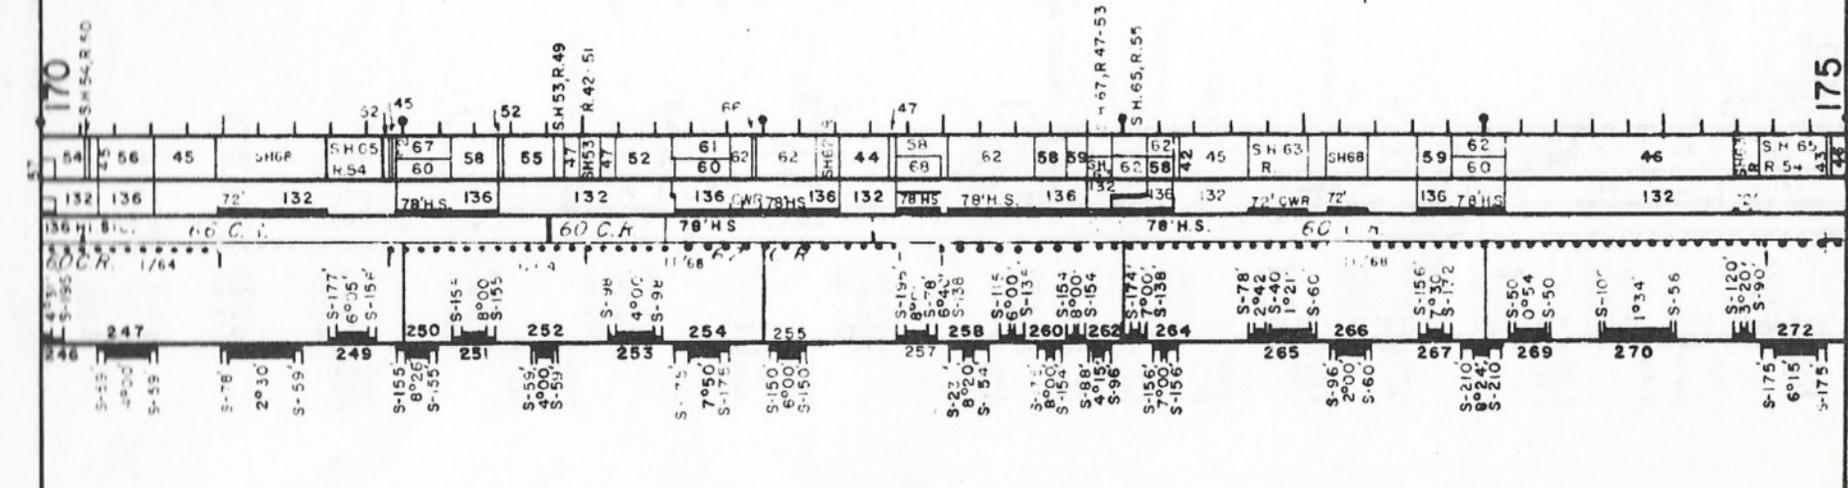

30

1.88

COLFAX DISTRICT





F. J. PUCCI

ROADMASTER

0.00 W 1.935 E.

30-25

REVISED 2-29-69

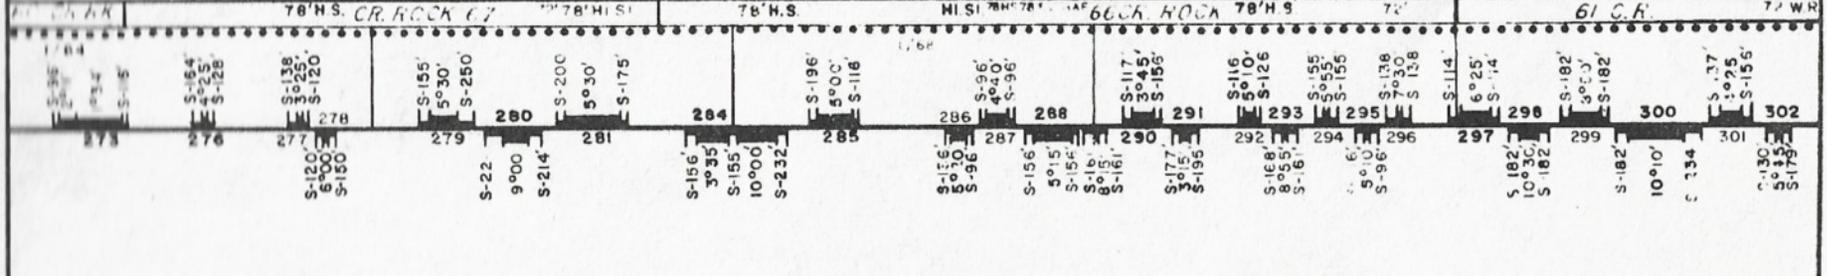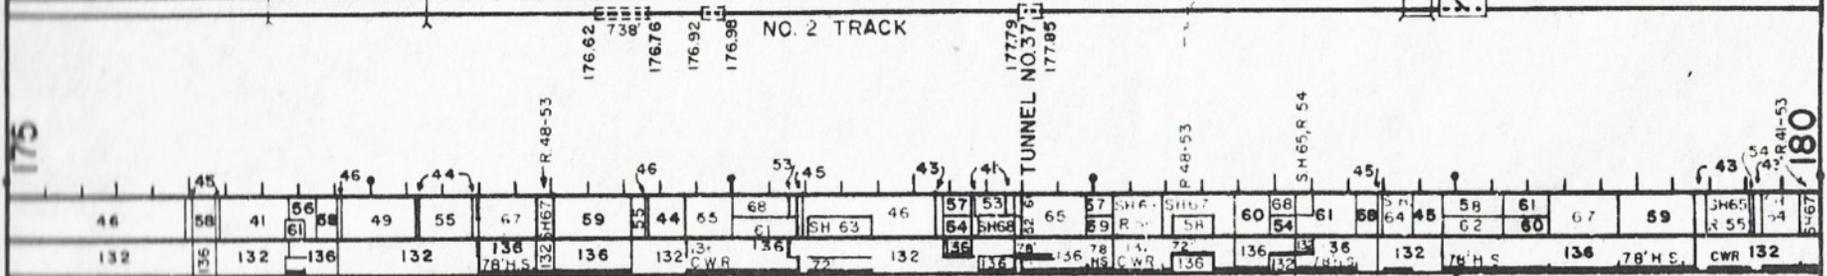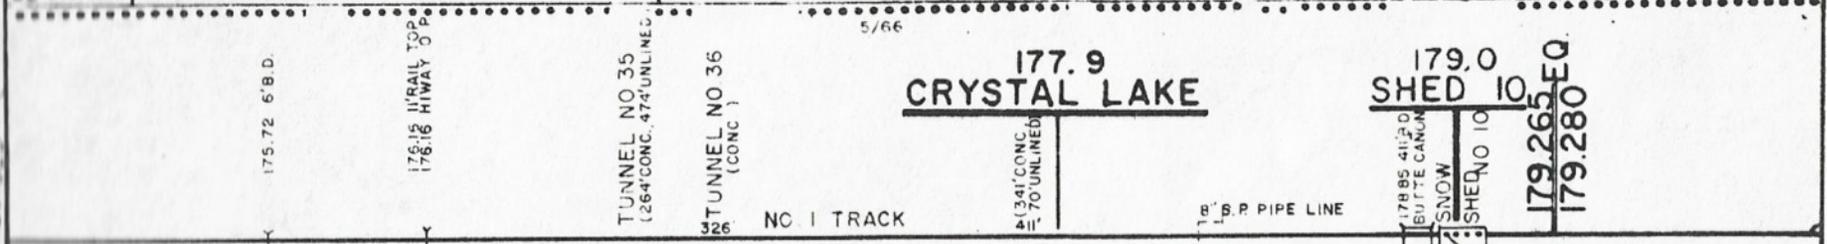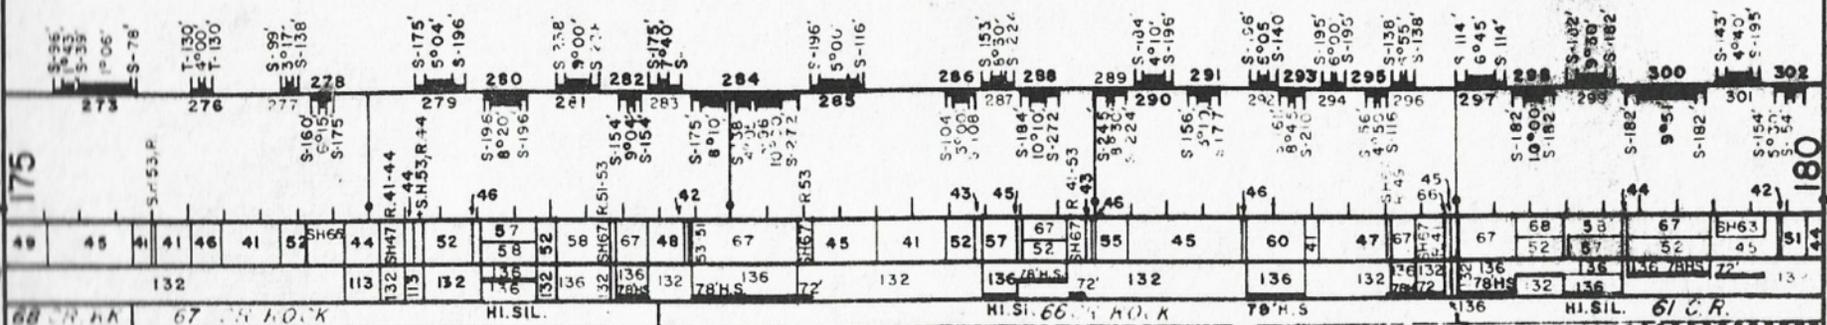

30

1.88



TRUCKEE DISTRICT - J. C. MAHON - ROADMASTER

